


OVERALL LAYOUT

*O2 MODULAR WALLS | NON-POWERED

- [2] 12'X8'X107''H WORKSPACES WITH HINGED DOORS AND GLAZED FRONTS.
- [1] 10'X7'X107''H WORKSPACE WITH HINGED DOOR AND GLAZED FRONT.

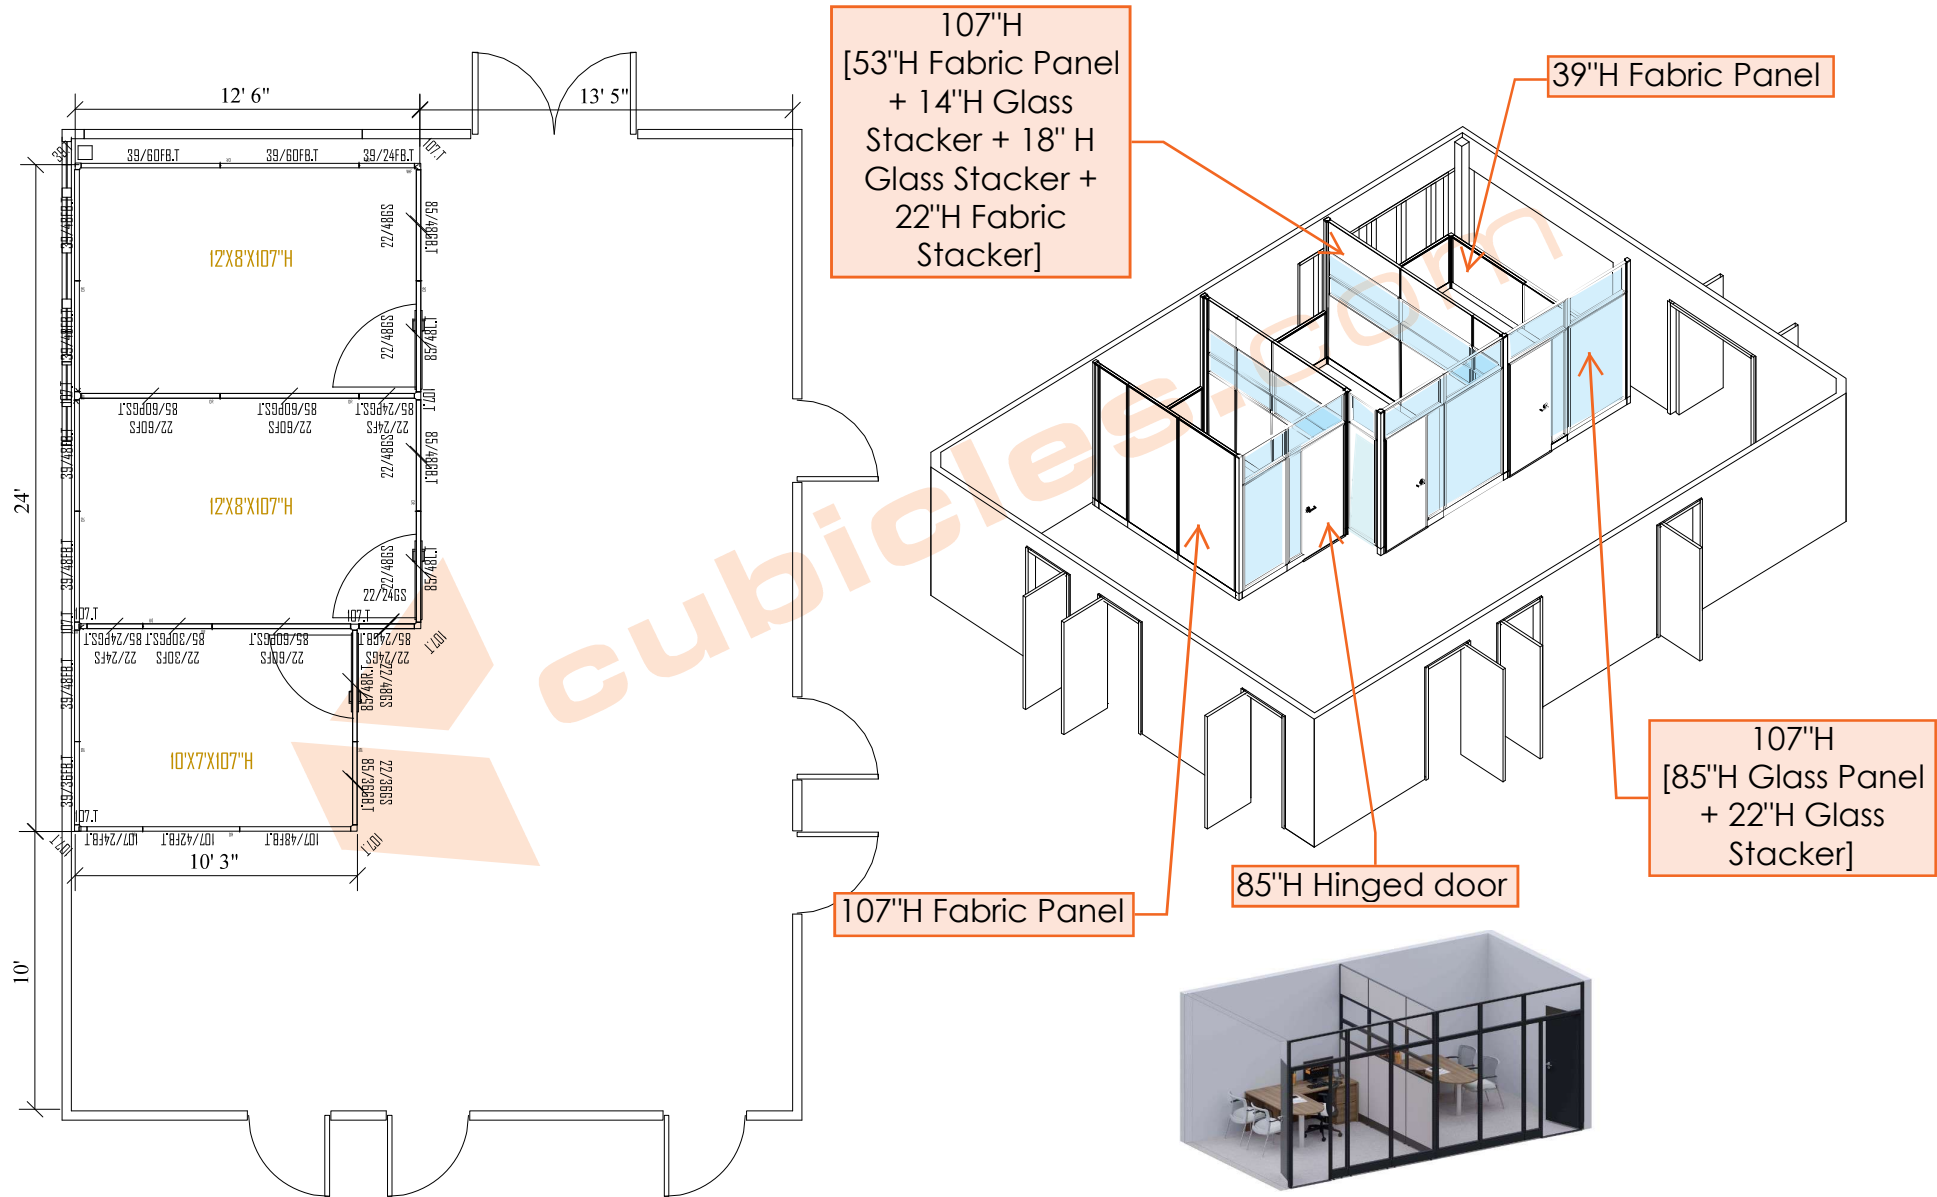

** DIMENSIONS PROVIDED BY CLIENT, NEED TO BE FIELD-VERIFIED.

*** IMAGE JUST FOR REFERENCE, NOT SPECIFIC TO THE PROJECT.